
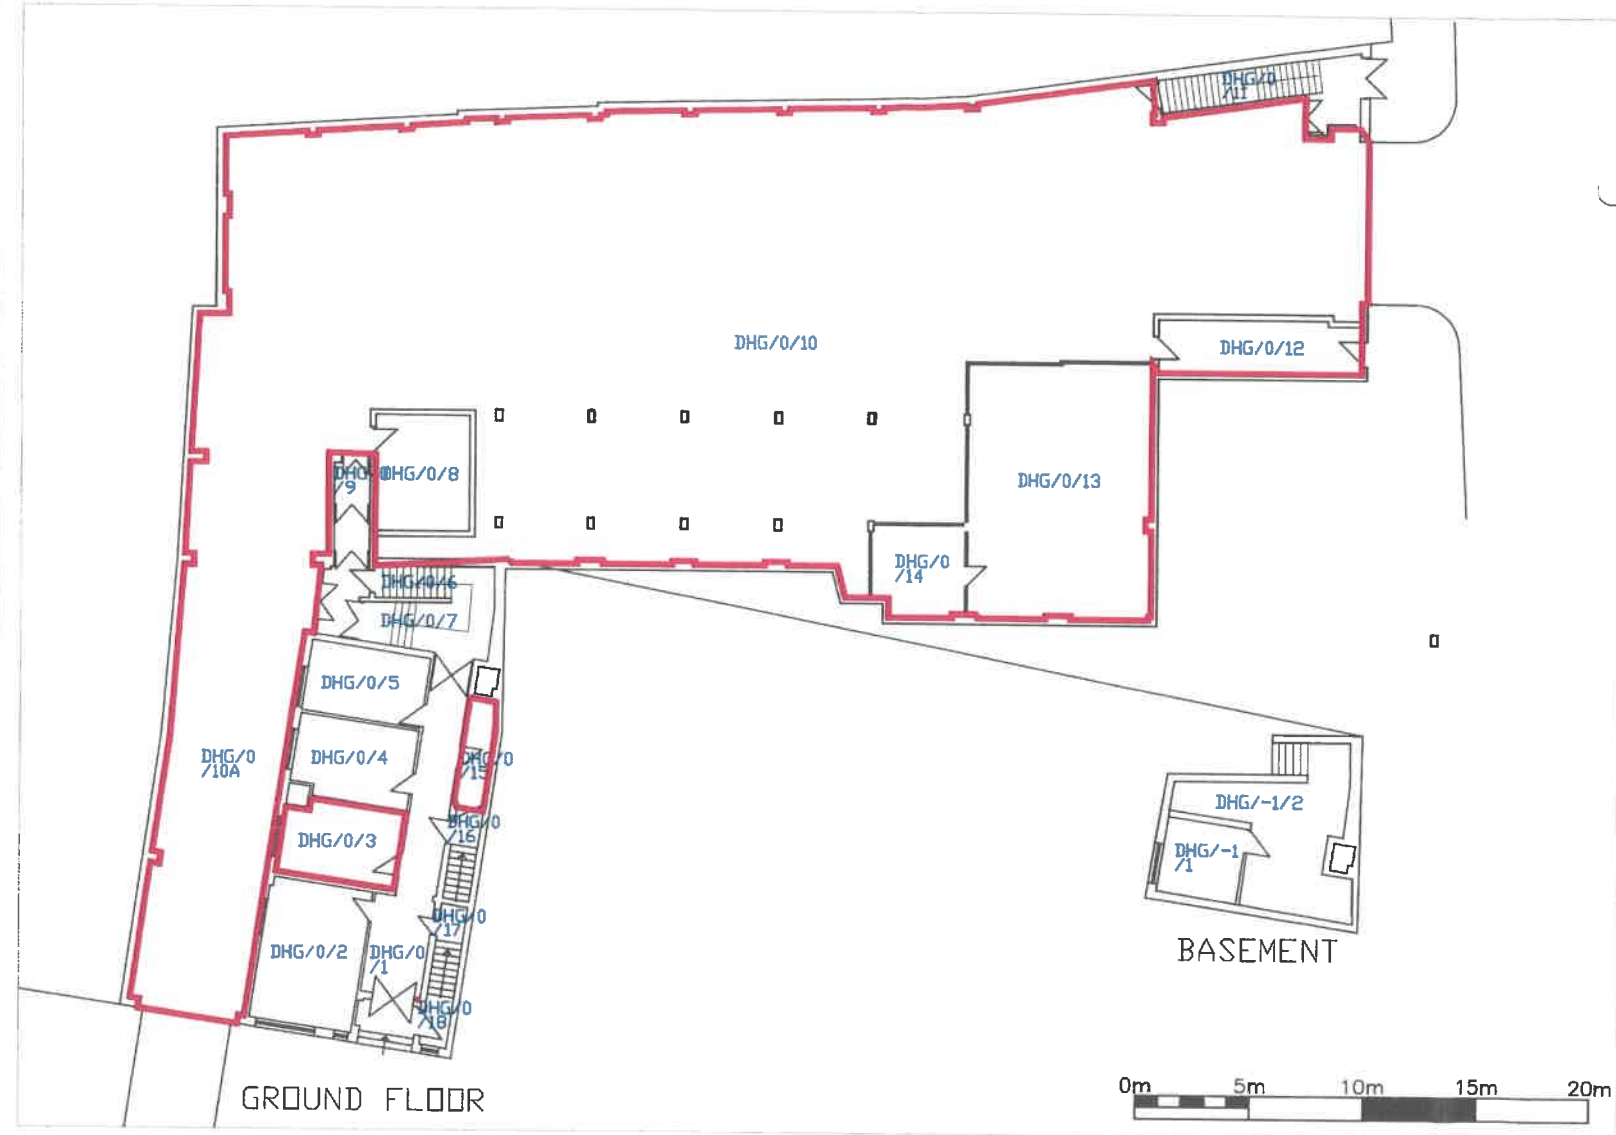


**REVISIONS**  
REV/DATE/DESCRIPTION

*[Handwritten signature]*

\_\_\_\_\_

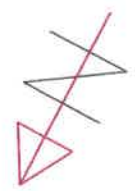

**Barts and The London**   
NHS Trust

THE ROYAL LONDON HOSPITAL  
WHITECHAPEL  
LONDON E1 1BB  
TEL: 020 7377 7000



**LONDON DRILL HALL  
GROUND AND BASEMENT**

<b>GIA</b> =	SCALE 1:200 (A3)	FOR INFORMATION CONTACT
<b>NIA</b> =	DATE 10-11-03	FIONA MONTGOMERIE
<b>GEA</b> =	DWG No. WDH-GrevD	FACILITIES DIRECTORATE
		TEL: 020 7601 7990
		FAX: 020 7601 7420

**REVISIONS**  
REV. DATE DESCRIPTION

*[Handwritten signature]*

\_\_\_\_\_

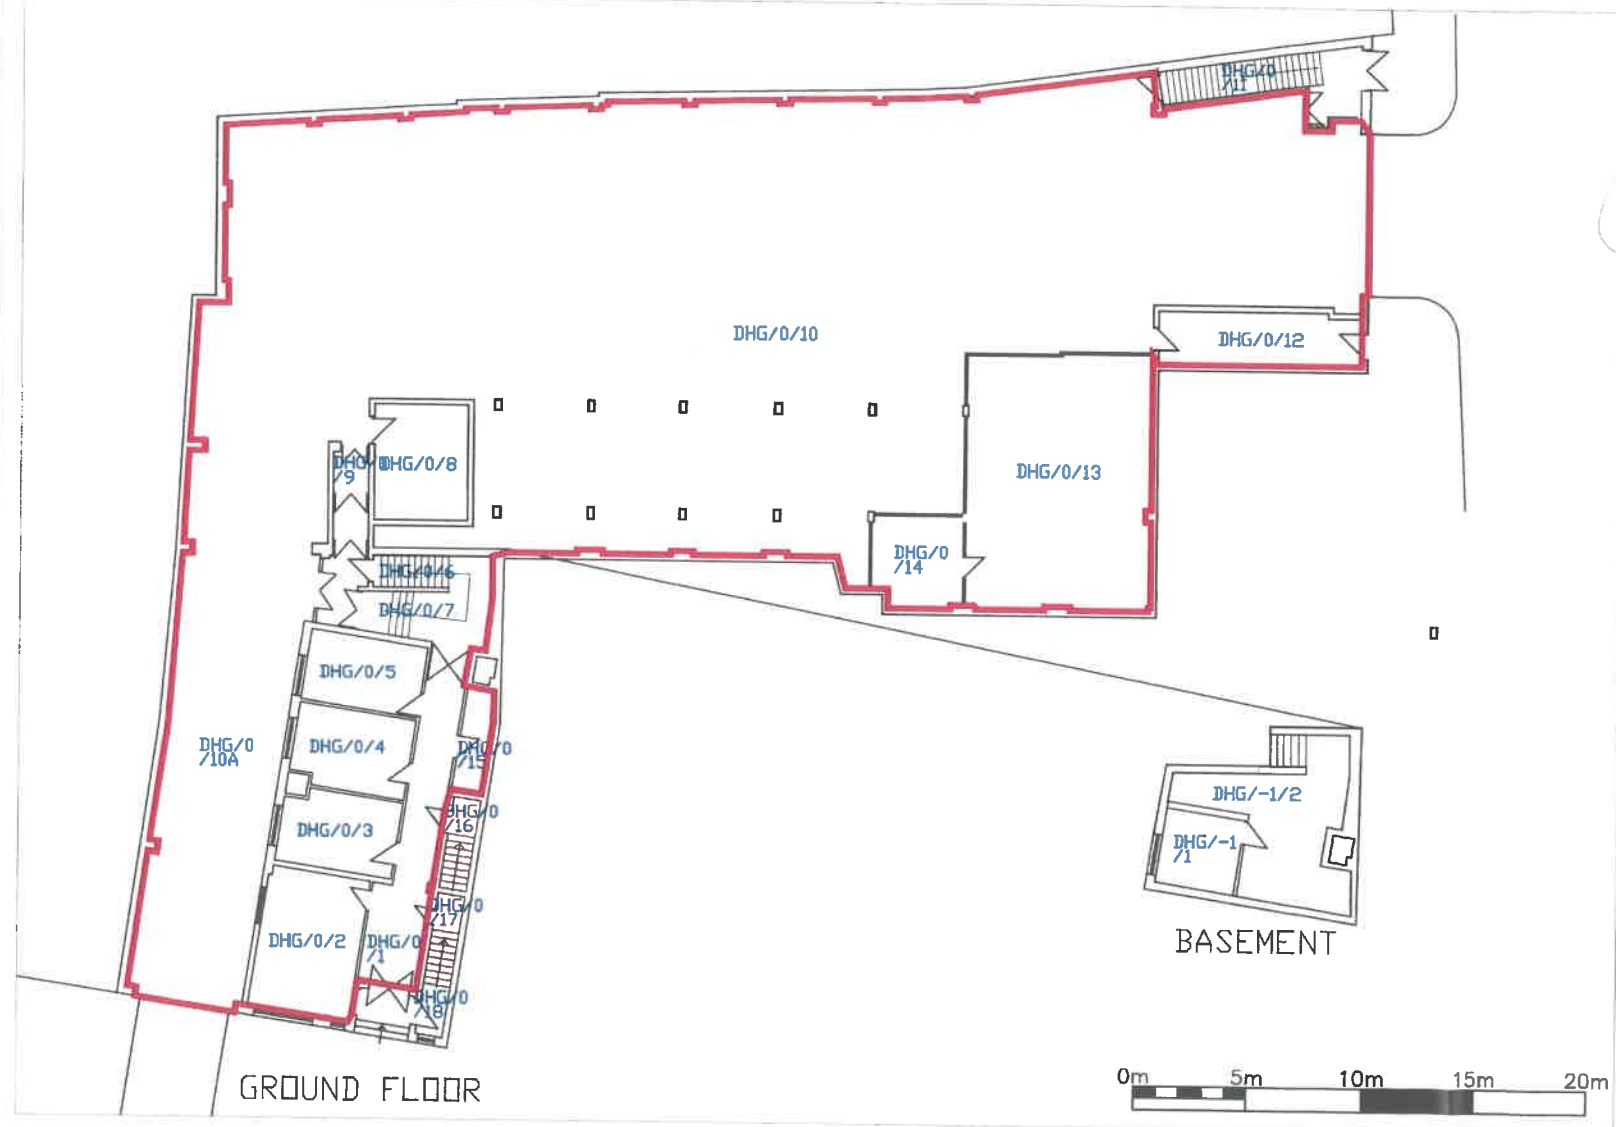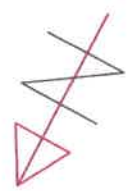


**Barts and The London** NHS Trust

THE ROYAL LONDON HOSPITAL  
WHITECHAPEL  
LONDON E1 1BB  
TEL: 020 7377 7000

**LONDON DRILL HALL  
GROUND AND BASEMENT**

GIA =	SCALE 1:200 (A3)
NIA =	DATE 10-11-03
GEA =	DWG No. WDH-GrevD

FOR INFORMATION CONTACT  
FIONA MONTGOMERIE  
FACILITIES DIRECTORATE  
TEL: 020 7601 7990  
FAX: 020 7601 7420

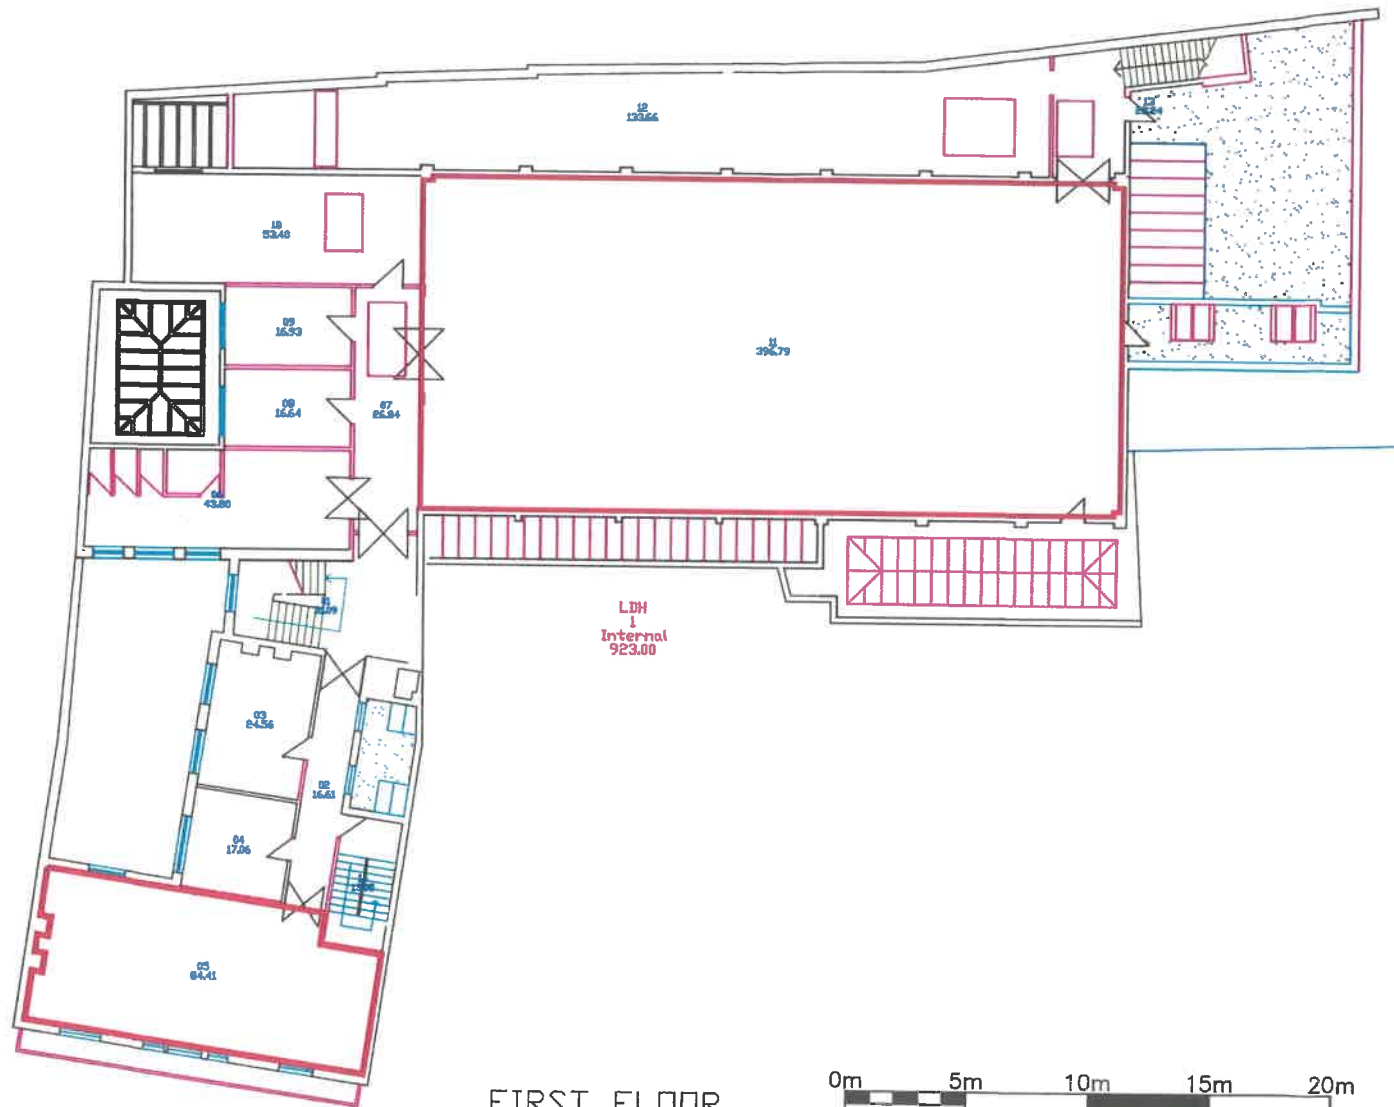

### REVISIONS

REV	DATE	DESCRIPTION
A	10.09.00	ASBESTOS INFO ADDED

*[Handwritten signature]*



FIRST FLOOR



Barts and The London  
NHS Trust

THE ROYAL LONDON HOSPITAL  
WHITECHAPEL  
LONDON E1 1BB  
TEL: 020 7377 7000

LONDON DRILL HALL  
FIRST FLOOR

GIA =	SCALE 1:200 (A3)	FOR INFORMATION CONTACT
NIA =	DATE 13-01-05	FIONA MONTGOMERIE
GEA =	DWG No. WDH-01revA	FACILITIES DIRECTORATE
		TEL: 020 7601 7990
		FAX: 020 7601 7420