


A3

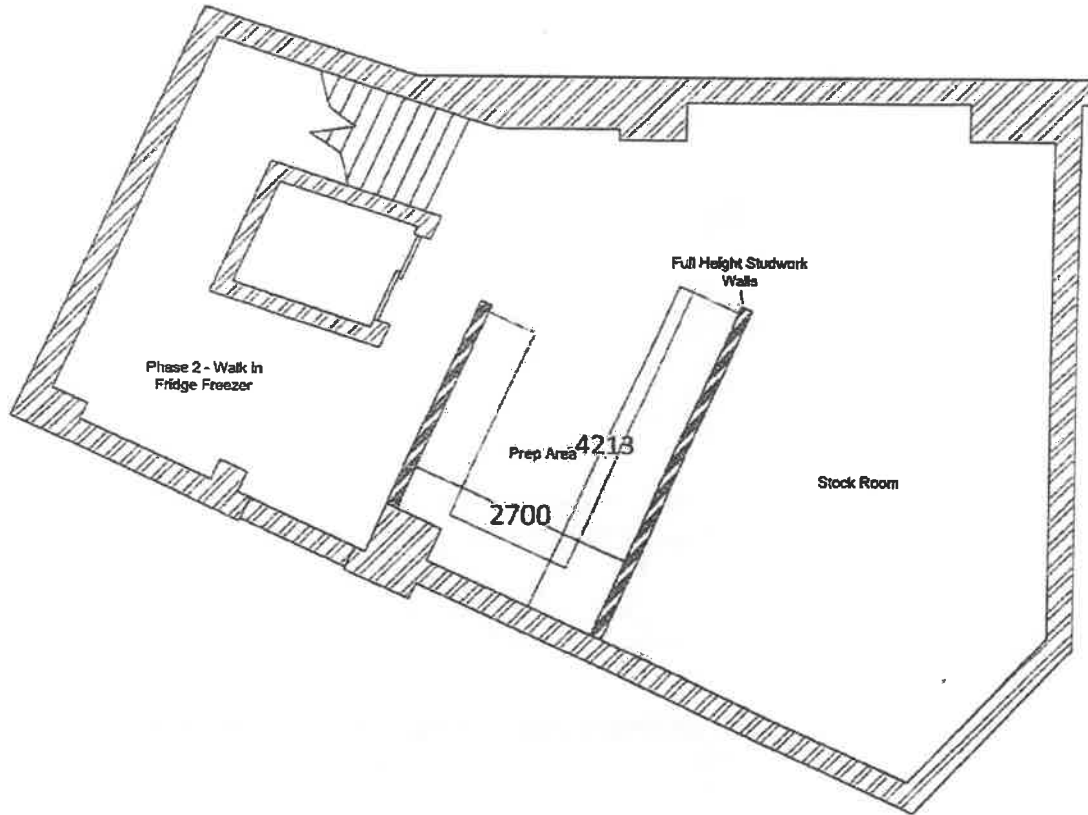

Revision: | Date: | Date:

Client: Whittard of Chelsea

Site: Whittard at Chelsea
22 London Street
Norwich

Title: Initial Basement Layout

Date: March 2016

Scale: 1:60 @ A3



STROODS
SPECIALIST CONTRACTORS

14 Rothermere Close
West Mares

Tel: 01206 355855
Fax: 01206 355860
www.stroods.co.uk


Drawn by: JDC

Checked by: CSD

Drawing No: 2363 - 01 - 302

Revision:

A3

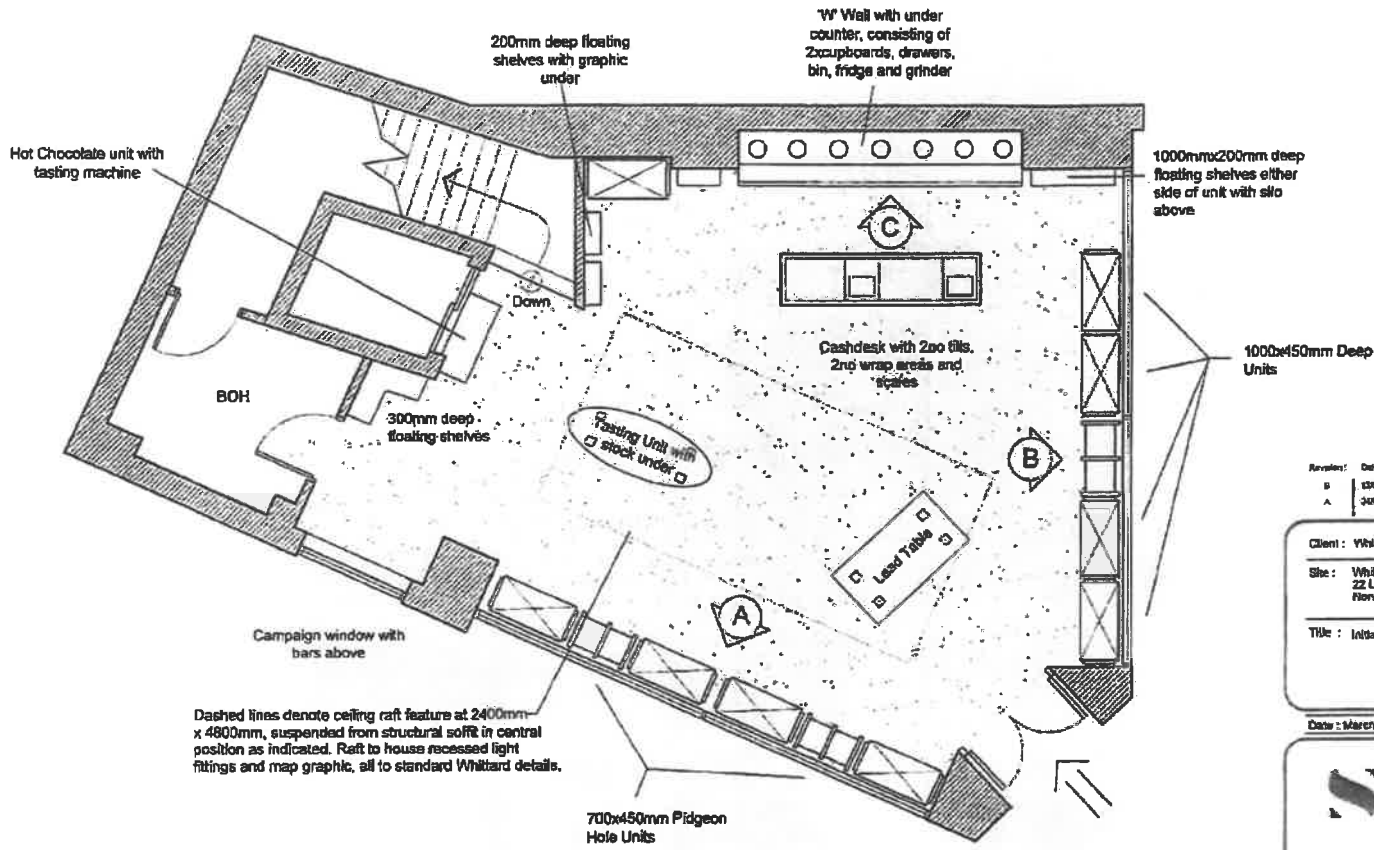

| Revision | Date | Descr |
|----------|------------|--|
| B | 13/04/2016 | Shop ceiling raft feature added |
| A | 04/02/2016 | Drawn HCC Unit, Proposed cash tape top |

Client : Whitbard of Chelsea
 Site : Whitbard of Chelsea
 22 London Street
 Title : Initial Ground Floor Layout

Date : March 2016 Scale : 1:60 @ A3



14 Ruspennan Close
 West Merton
 Essex
 CO6 8QQ
 Tel: 01206 368936
 Fax: 01206 365680
 www.stroods.co.uk

Drawn by : JDC Checked by : CSO

Drawing No: 2363 - 01 - 001 Revision : B